


ALTI T V D O N O N A G I N T A C V B I T O R V M

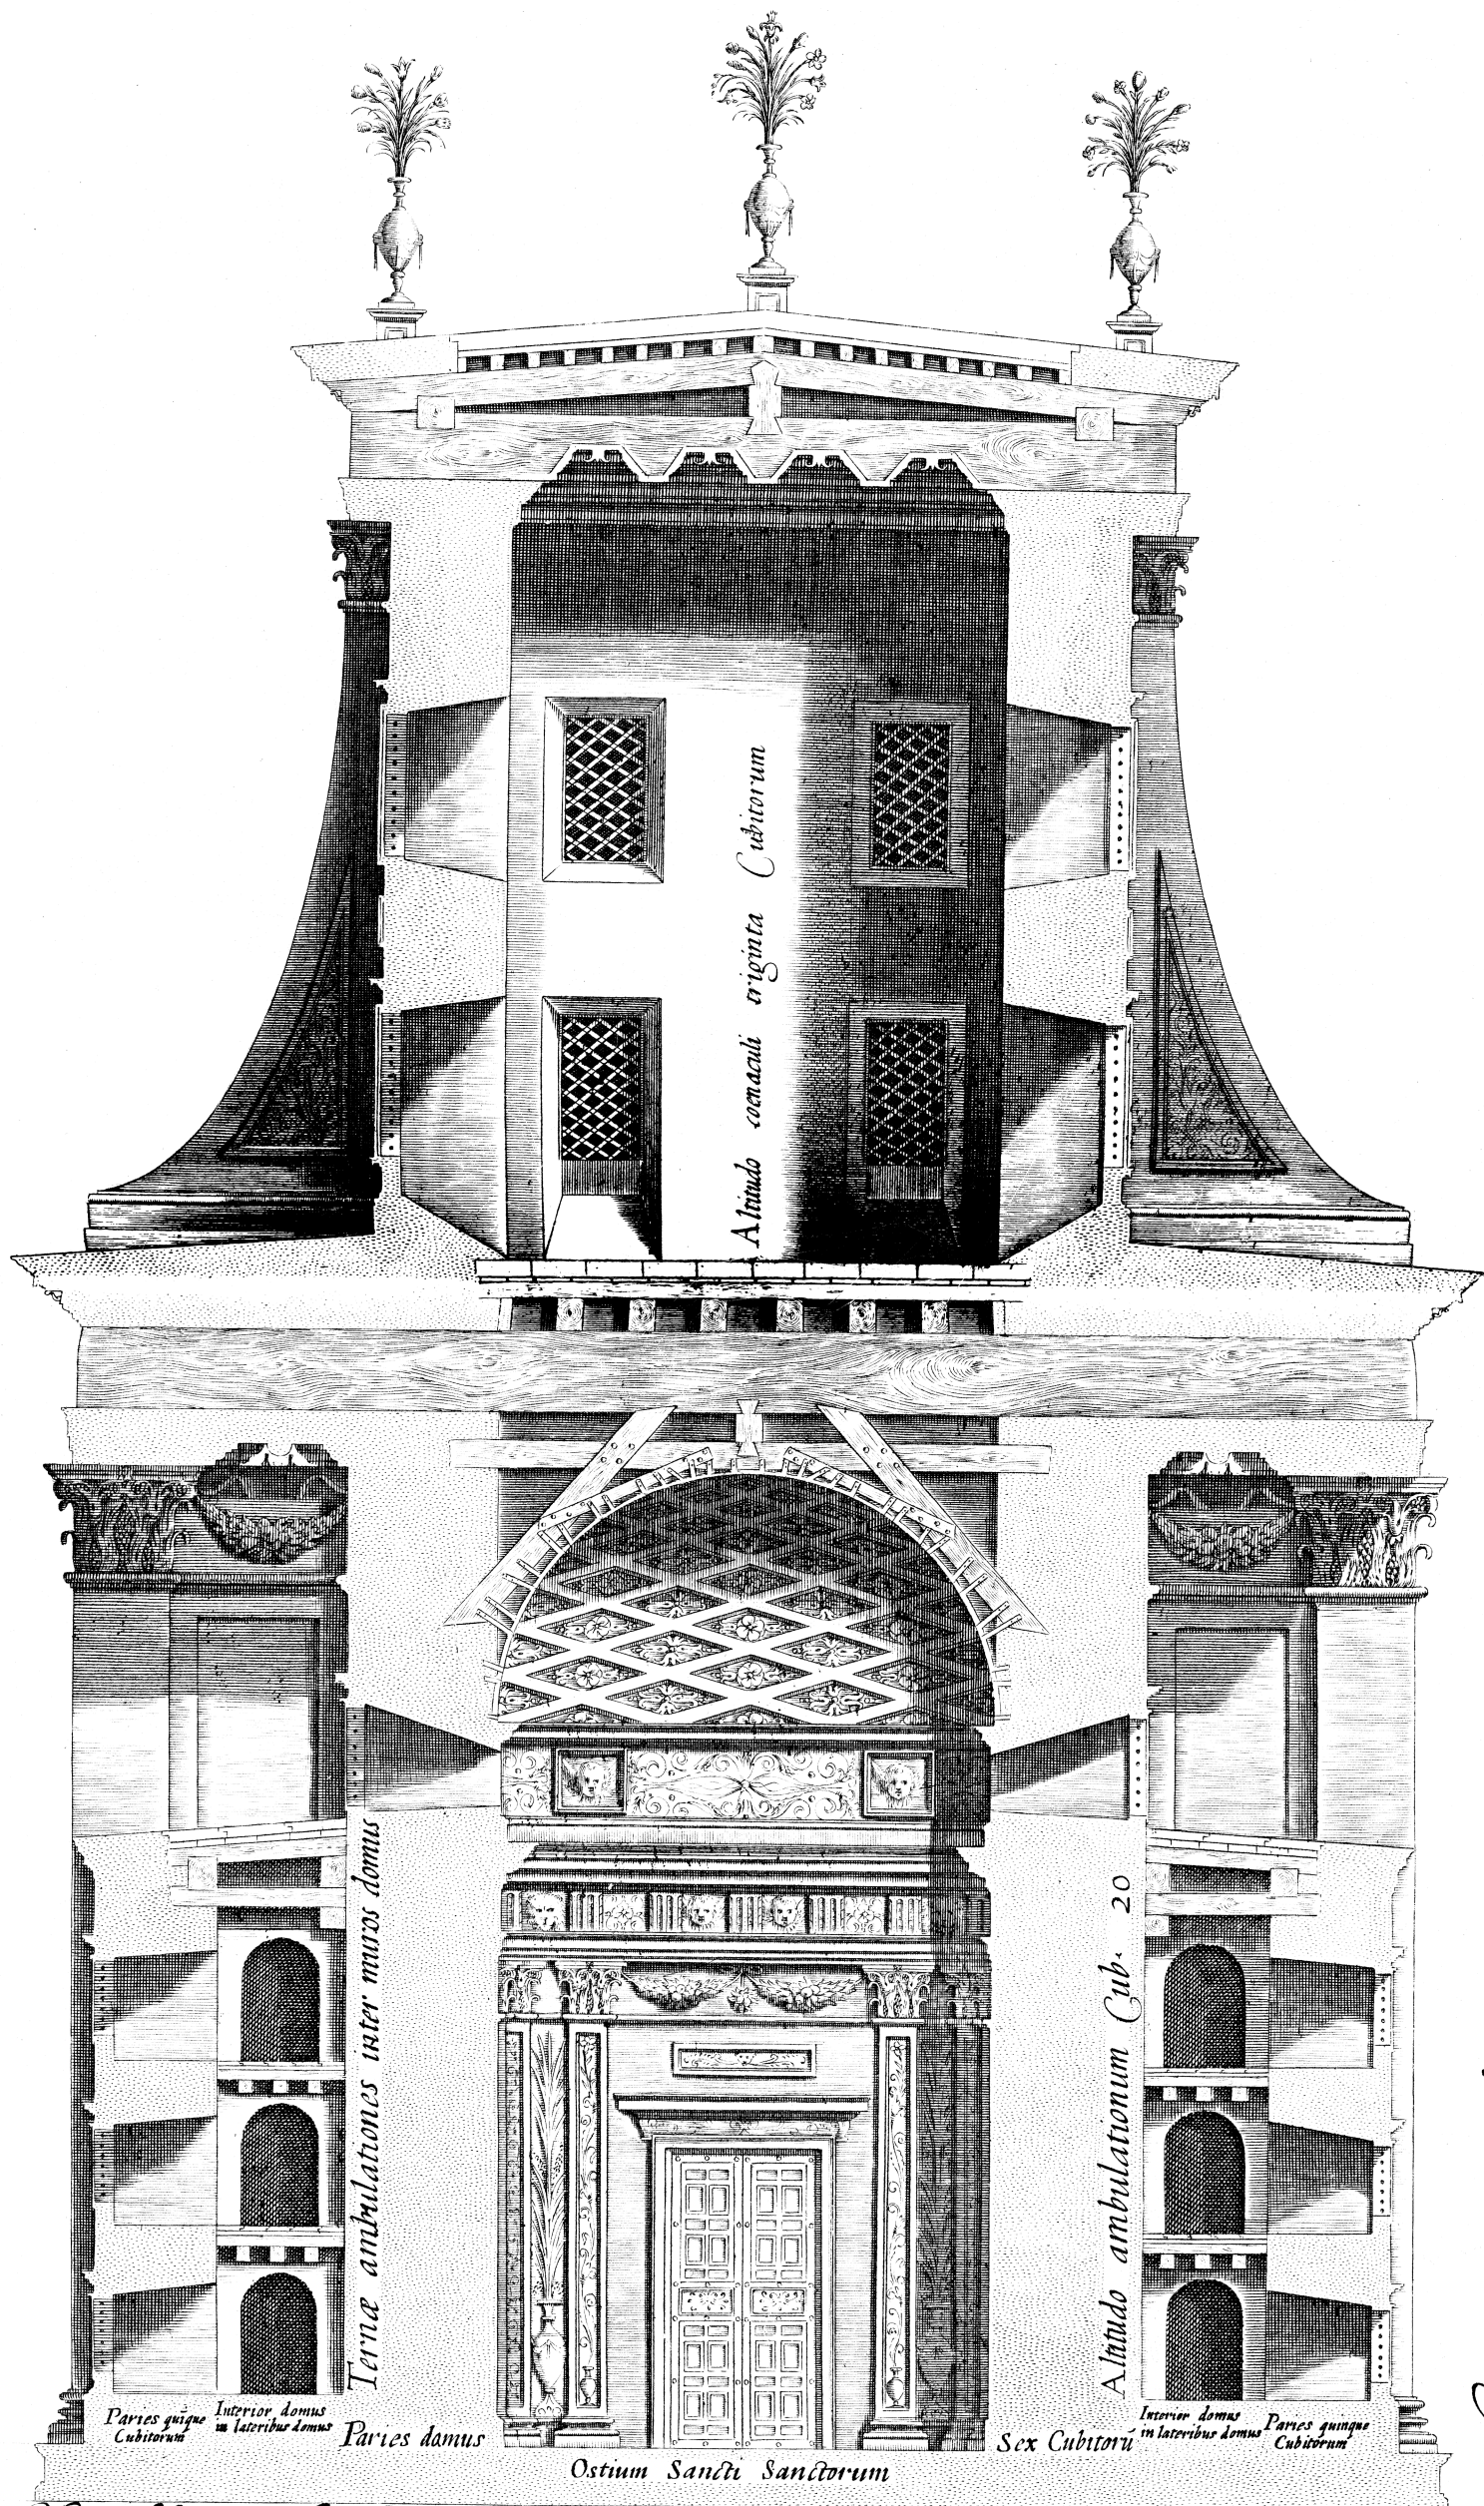

Altitud anteae cubitorum quadraginta → Cubiti 10 → Altitudo triginta cubitorum → Cub. 7 1/2

Paries quinque Interior domus in lateribus domus

Paries domus

Ostium Sancti Sanctorum

Sex Cubitorum

Interior domus in lateribus domus Paries quinque

Cubitorum

SECTIO MVRORVM TESTVDINIS ATQ COENACV LI AVLA SANCTAE OSTENDENS FACIEM SANCTI SANCTORVM

Calami Cubiti

